

DATE: 18 February 2024

INVITATION TO BID NO. MAP/MAUK/24/5181-04

Bids Required for Construction of WASH Facilities in Government Institutes of District Upper Chitral KP

CLOSING DATE AND TIME: Monday 4th March 2024: 3:00 p.m.

LOT # 2			
S#	Name of activity	Quantity (No)	Location
1	Construction/Rehabilitation of Missing WASH Facilities in Government Institutes	4	Upper Chitral KP

1. GENERAL INFORMATION

The Office of the Muslim Aid (MAP) Islamabad invites -bids from qualified, Contractors/ vendors/suppliers / Authorized Dealers, duly registered with the government of the Islamic Republic of Pakistan and Pakistan Engineering Council to submit a firm offer for the "Reconstruction/Rehabilitation of Missing WASH Facilities 4# in District Chitral Upper (Delivery / Rehabilitation/Construction of 04#WASH facilities at schools and hospitals locations are annexure B) Chitral Upper. The construction firm offers from the successful bidders would form the basis for an award of a contract.

2. BIDDING DOCUMENTS

The following annexes form an integral part of this invitation to Bid:

- Annex A: Detailed Specification of RFQ / Drawings / Design
- Annex B: Locations of construction/Rehabilitation of WASH Facilities 04 Nos
- Annex C: General Terms and Conditions for Purchase/supply of Goods
- Annex D: Vendor Registration Form and Instruction for completion of bid

SECTION I: BIDDING INFORMATION

a) ACKNOWLEDGMENT

Bidders are requested to confirm the receipt of this **ITB** and send the expression of their intention to participate to the addresses (courier) provided in the "SUBMISSION OF BIDS" section of this ITB.

b) QUERIES

- i) Bidders are required to submit all their **inquiries in respect of this Invitation to bid by e-mail to procurement@muslimaid.org.pk by Monday 4 March 2024: 3:00 p.m.**

MUSLIM AID may, at its discretion, copy any reply to a particular question to all other invited Bidders.

IMPORTANT: The inclusion of copies of your offer with any correspondence sent directly to the attention of the responsible buyer will result in disqualification of the offer. Please send your offer directly to the address provided in the "SUBMISSION OF BIDS" section of this ITB.

c) YOUR OFFER

Please submit your offer using the submission templates provided. It should conform to the following requirements and contain all information required. The offers not conforming to the requested format will not be taken into consideration for evaluation. Your offer should clearly include the following information:

DELIVERY TIME: All items must be delivered to the specified locations as per the schedule given in Annex C possible after placement of the contract from **April 10, 2024, to July 20, 2024 (100 Days not extendable)**

- **OFFERS** can be made for part of the requirement as listed in the attached **Annex-A**,
- **COST:** The cost should include the **construction/rehabilitation of missing WASH Facilities 04 No's site the list of sites is Annexure B** including (all Transportation and Tax included, the quoted amount will be applicable with all taxes as per government laws).
- **CURRENCY:** Your proposal must be prepared in a single currency, **PAK Rupees**.
- **LANGUAGE:** Bids shall be prepared in English.
- **INSPECTION:** All civil construction work Specifications are subject to inspection and will be advised at the time of delivery. The selected contractor/ Supplier will inform MUSLIM AID when the civil construction work / Supplies will be ready for inspection. The inspection will be arranged by MUSLIM AID. Please note that inspection charges resulting from the contractor's default will be charged directly to the contractor.
- **PLACE OF INSPECTION:** The inspection will be held at the sites, as per the sites identified by MUSLIM AID.
- **COUNTRY OF ORIGIN OF THE SUPPLIER AND AREA OF OPERATION:** The bid shall state the country in which the items are manufactured.
- **BID VALIDITY:** The bid submitted must remain valid for acceptance for **06 Months from** the Invitation to BID closing date.
- **VENDOR REGISTRATION:** Contractors/suppliers are requested to complete and submit with their offer the vendor registration form (Annex F), together with the necessary supporting documentation unless they have already been registered with **Muslim Aid (MAP)** and have received purchase orders within the last 3 years. All the companies are required to submit registration documents for example.
 - **Dealers/Partnership certificates issued by principal companies/organizations**
 - **Certificate of registration from PEC – Category C2, C3 and C3**
 - **Certificates of Work completed within the last 2 years or so**
 - **National Tax Number / STN**
 - **Update bank statement last one year.**
 - **Or any other document issued by a government regulatory body certifying the legality of their business.**
- **BID EVALUATION:**

d.1) Supplier Registration

The qualified supplier/ Contractor will be added to the vendor registration after investigation of suitability based on the submitted Vendor / Contractor Registration Form and supporting documents. The investigation involves consideration of several factors such as:

- Financial Standing (6 Monthly Bank Statement)
- Minimum three years of Previous experience in relevant civil work
- Core business
- Track record
- Minimum volume of annual work
- Technical Knowledge of the work under consideration
- Contract capacity
- Interested contracting companies must share the details of their technical staff along with the machinery.
- Potential bidders are informed that your application MUST accompany **03% earnest money** as a call deposit in

the form of a Demand Draft in the Name of 'Muslim Aid (MAP)' (Please note that the cheque or copy of Demand Draft will not be acceptable)

This will be followed later by performance evaluation as a contractor such as:

- Ability to respond quickly to the Agency's needs.
- Timely construction/rehabilitation of missing **WASH Facilities** as per agreed design / Completion work as per quality and quantity with intime frame.
- Dependability of products and services

d.2) Financial and Technical Evaluation

All bids from contractors will be evaluated based on:

- Compliance with the mentioned MUSLIM AID Specification and approved material as per samples
- Delivery Time / Completion of Work

IMPORTANT: For evaluation purposes only, the offers submitted in PKR currency

▪ SUBMISSION OF BIDS

Bids must be submitted in sealed envelopes as follows

- Sealed envelope containing:

Annex A: Detailed Specification of RFQ and design

Annex B: Locations of Construction/rehabilitation of missing WASH Facilities (**04 Sites**)

Annex C: General Terms and Conditions for Purchase/supply of Goods/Construction/rehabilitation of missing WASH Facilities **04 No's**

Annex D: Vendor Registration Form and Instruction for completion of bid

A sealed envelope containing the financial part of the offer (ANNEXURE A) _

To be sent only through courier, to the following addresses clearly marked as follows: NOT TO BE OPENED BY THE REGISTRY

MAP/MAUK/24/5181-4 (Bids Required for Construction/rehabilitation of 04 Nos WASH Facilities in District Upper Chitral)

MUSLIM AID Ad (MAP)

Plot # 1, First Floor, Executive Business

Centre, Main Double Road, FECHS E-11/2,

Islamabad

Offers submitted must be sealed as detailed below:

- the envelope should **be marked tender Number and addressed** as above, All Bids must be received by **Monday 04 March 2024: 3:00 p.m***
- LATE SUBMISSION OF BIDS:** Bids received after the deadline for submission of Bids and Bids transmitted in any other manner than those indicated above will not be considered.

a) BID ACCEPTANCE

MUSLIM AID reserves the right to accept the whole or split. Please note **that the lowest offer is not the only criterion for acceptance of the offer). Muslim Aid has the right to select the contractor /Supplier against whole or split.**

MUSLIM AID may, at its discretion, extend the deadline for the submission of proposals, by notifying all prospective suppliers in writing. The extension of the deadline may accompany a modification of the solicitation documents prepared by MUSLIM AID at its own initiative or in response to a clarification requested by a prospective supplier.

b) **CURRENCY AND PAYMENT TERMS FOR CONSTRUCTION/rehabilitation OF 04 Nos WASH Facilities.**

Any Purchase Order (PO) issued as a result of this ITB will be made in Pakistani Rupees. All Government taxes are applicable.

Yours sincerely,

M. Sulman Baig

Procurement & Logistic ManagerMUSLIM AID

Plot # 1, First Floor, Executive Business Centre, Main Double Road, FECHS E-11/2, Islamabad

SUMMARY OF QUOTED COST IN PKR		
DISTRICT UPPER CHITRAL		
S.No	Description	Amount
1	Total Amount in PKR For WASH Facility for GHS Chuinj Bala Including All Taxes	
2	Total Amount in PKR For WASH Facility for GGPS Khuzh Including All Taxes	
3	Total Amount in PKR For WASH Facility for BHU Reshun Including All Taxes	
4	Total Amount in PKR For WASH Facility BHU Kosht Including All Taxes	
Total Amount in PKR of 04 Nos WASH Facilities including all taxes		

Total Amount :) _____

Contractor' Signatures & Seal _____

ANNEXURE A (DETAIL SPECIFICATION OF CIVIL CONSTRUCTION WORK AND MATERIAL SPECIFICATION)					
1- RFQ WASH Facility GHS Chuinj Bala Tehsil Mastuj UC Mastuj					
DISTRICT UPPER CHITRAL					
S.NO	Description	Unit	Qty	Rate	Amount
A	Repair of Existing Dug Well				
1	Removal And Lowering of Existing RCC Rings from existing well at depth of 65 ft with Compacted Materials	Job	1.00		
2	Excavation in shingle gravel, boulders soft or hard soil/rock. Dry sinking of well up to 25 ft from existing excavated 65 ft depth & disposal of surplus material within 50m.	cft	251.20		
3	Wet sinking of well for depths below spring level Up to 2.5 m depth	cft	61.81		

4	Providing & laying RCC well curb in position, using coarse sand: Ratio 1:2:4	cft	21.46		
5	Supply & fabricate M.S. reinforcement for cement concrete (Hot rolled deformed bars Grade 40) for RCC cover of Dug	Kg	67.71		
6	Providing Laying and Placing of Pre cast RCC Rings complete in all respect	No	27.92		
7	Plain Cement Concrete including placing, compacting, finishing & curing (Ratio 1:3:6)	cft	40.43		
8	Filling and ramming earth in sides of Rcc Rings with surplus earth from Excavation, etc.	cft	403.74		
9	Providing, laying, cutting, jointing, testing and disinfecting High-density Polyethylene Pipe (HDPE) Din-8074/Din-8075/ISO-4427 in trenches, complete in all respects except excavation. (25mm dia) PN-10	Rft	200.00		
10	Providing and Fixing Plastic Water Tank Double Ply Standard quality 500 gallon with Circular Mild Steel stand angle iron 2/8" inches thick 1.5"x1.5"with Circular Stand for SWG 18" base plate & 6" rise for support Tank sliding ,Head of Stand 8 ft with white paint two coats as per drawing and direction of engineer in charge complete in all respect	Job	1.00		
11	Providing and Fixing Plastic Water Tank Double Ply Standard quality 250 gallon with Circular Mild Steel stand angle iron 2/8" inches thick 1.5"x1.5"with Circular Stand for SWG 18" base plate & 6" rise for support Tank sliding ,Head of Stand 8 ft with white paint two coats as per drawing and direction of engineer in charge complete in all respect	Job	1.00		
B	Solar Pumping System				
1	Providing and Fixing of Submersible Pump Screw Type 600-Watt 72 Voltage outlet 0.75-inch dia Maximum head 120mter power 600watt Current 1 impearl Maximum flow 1.8-2 Cum/ hours	No	1.00		
2	Supply & Erection of Solar Module (Solar Panel) 450 watts Monocrystalline A Grade are per approved Specification	Watts	900.00		
3	L-2 stands for two Panels Complete in all respect as per approved specification	Job	1.00		
4	Supply & Erection single core insulated copper conductor 250/440 V grade Cable :7/0.044	Rft	150.00		
5	S/F Hanging Rope for support of water pump.	Rft	100.00		
6	Installation Charges for solarization complete in all respect	Job	1.00		
7	Water Quality Test	Job	1.00		
8	Sign Boards, 3'*4'feet with 18 gauge plan sheet and MS pipe 1.25"(The average weight of 10 rft pipe will 10 kg) with 4 feet legs in both side (External size is 3'-3" *4'-3")including 2 coats paints logos and both side text(Urdu and English) complete as per direction of the engineer. fixing in the ground /proper installation on-site with PCC 1:2:4 at 2ft depth.	No	1.00		

C	Raising wall of Existing Storage Tank				
1	Coursed rubble masonry (Hammer Dressed) in foundation. & Plinth in cement, sand mortar: Ratio 1:4	cft	90.20		
2	Cement plaster 1:3 up to 20' height 1/2" thick	sft	142.50		
3	Cement pointing struck joints, on walls, up to 20' height: Ratio 1:3	sft	195.70		
4	RCC in roof slab, beam, column & other structural members, insitu or precast. (1:2:4)	cft	45.76		
5	Supply & fabricate M.S. reinforcement for cement concrete (Hot rolled deformed bars Grade 40) for RCC slab	Kg	121.75		
6	Providing, laying, cutting, jointing, testing and disinfecting GI pipeline in trenches, with socket joint, using GI pipes of EN 10255 - 2004 (Approved Light quality) including specials etc. Complete as per 2" Nominal Pipe Size (NPS) for flushing and over flow.	Rft	10.00		
7	Providing, laying, cutting, jointing, testing and disinfecting High-density Polyethylene Pipe (HDPE) Din-8074/Din-8075/ISO-4427 in trenches, complete in all respects except excavation. (25mm dia) PN-10 From Existing Storage Tank outlet pipe near Male block to Existing wash room	Rft	150.00		
D	Valve Chamber				
1	Excavation in foundation of building, bridges etc complete: in shingle/gravel	cft	12.25		
2	Plain Cement Concrete including placing, compacting, finishing & curing (Ratio 1:2:4)	cft	20.58		
E	Fittings				
1	Providing and installing HDPE Socket 25mm dia	No	2.00		
2	Providing and installing HDPE Equal Tee 25mm dia	No	2.00		
3	Providing and installing HDPE adaptor 25mm	No	4.00		
4	Providing and Fixing Brass Peet / gate valve 3/4" dia	No	2.00		
5	Providing and Fixing Brass Peet / gate valve 2" dia	No	1.00		
6	Supplying and Fixing MS manhole cover 2'x2' of 18 SWG plane sheet & angle iron 2/8 inch thick frame with lock complete	No	2.00		
Total Amount in PKR For WASH Facility GHS Chuinj Bala Including All Taxes					

Total Amount :) _____

Contractor' Signatures & Seal _____

QUANTITY / ANY OTHER DISCOUNTS (PLEASE SPECIFY):


THE PROPOSED DISCOUNTS WILL BECOME AN INTEGRAL PART OF YOUR BID SUBMISSION


PAYMENT TERMS: ACCEPTANCE OF PAYMENT TERMS (I.E. 30 DAYS NET FROM RECEIPT OF DOCUMENTS)

YES: _____ NO: _____


BIDDERS NAME AND SIGNATURE: _____


ANNEXURE A DRAWING AND DESIGN OF DUG WELL AT GHS CHUINJ BALA

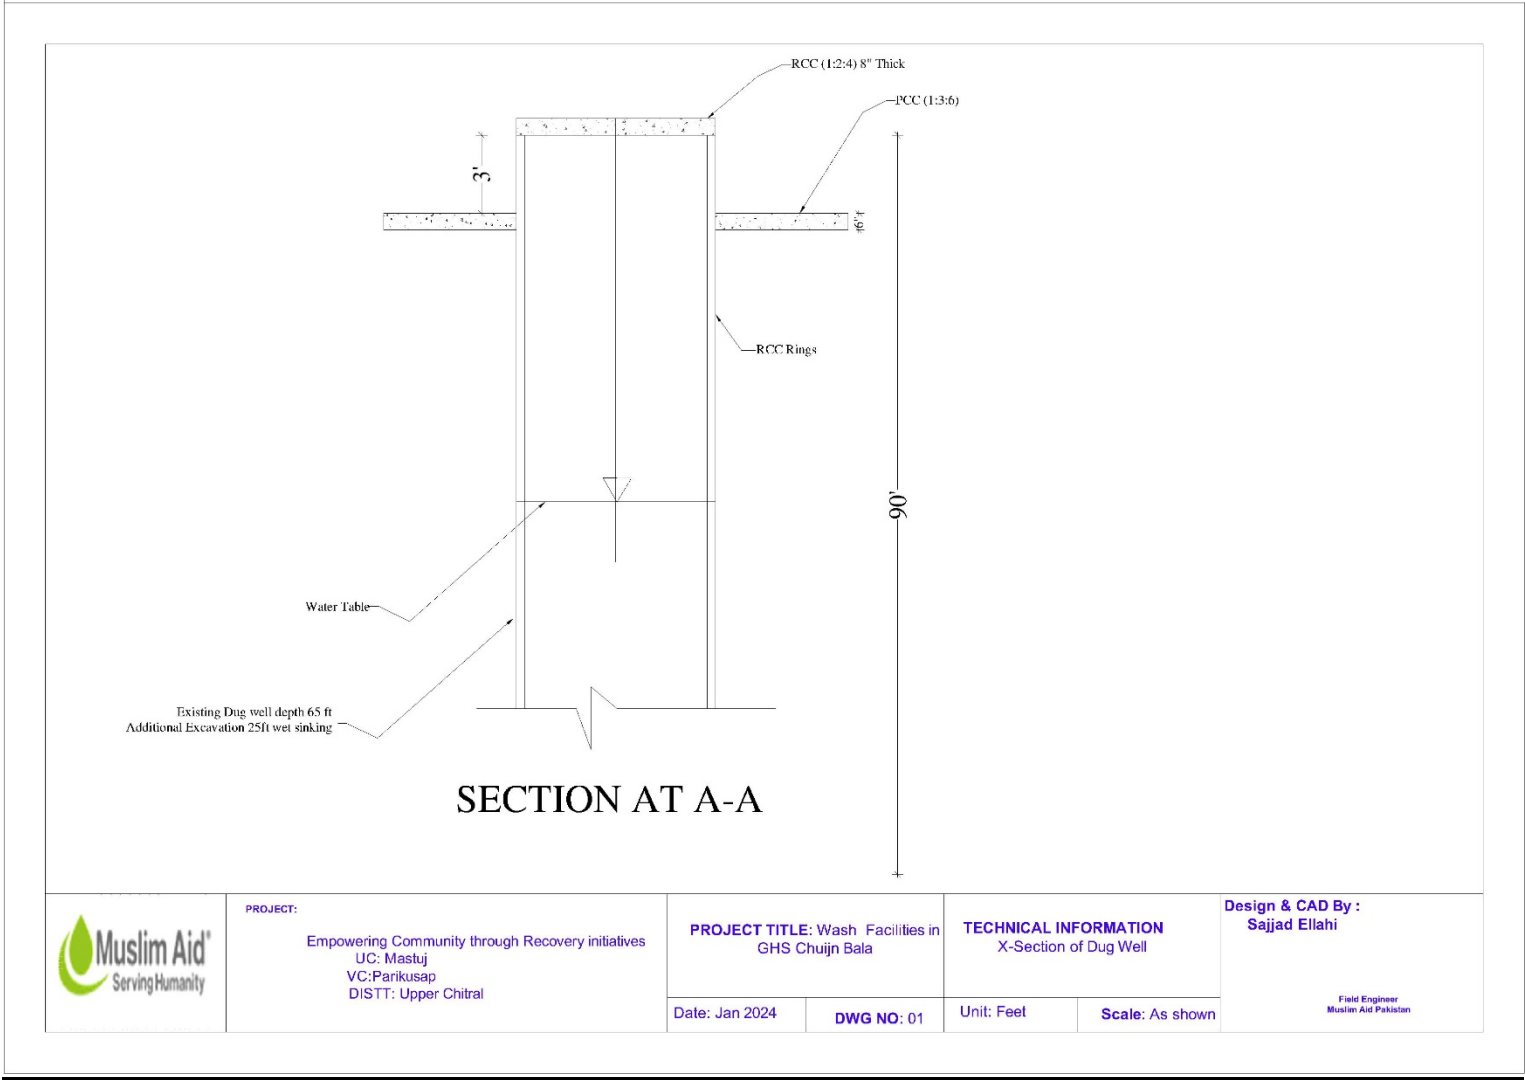

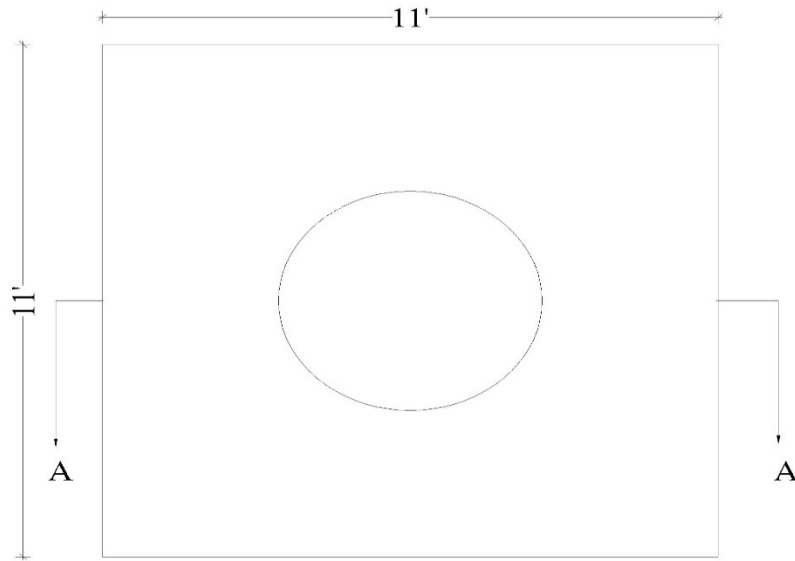
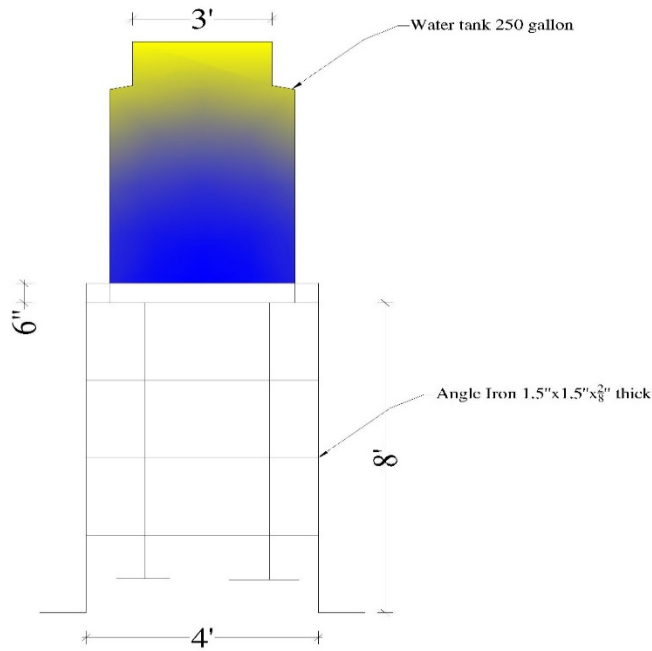


PLAN

	PROJECT: Empowering Community through Recovery initiatives UC: Mastuj VC: Parikusap DISTT: Upper Chitral	PROJECT TITLE: Wash Facilities in GHS Chuinj Bala		TECHNICAL INFORMATION Plan		Design & CAD By : Sajjad Ellahi <small>Field Engineer Muslim Aid Pakistan</small>
		Date: Jan 2024	DWG NO: 02	Unit: Feet	Scale: As shown	

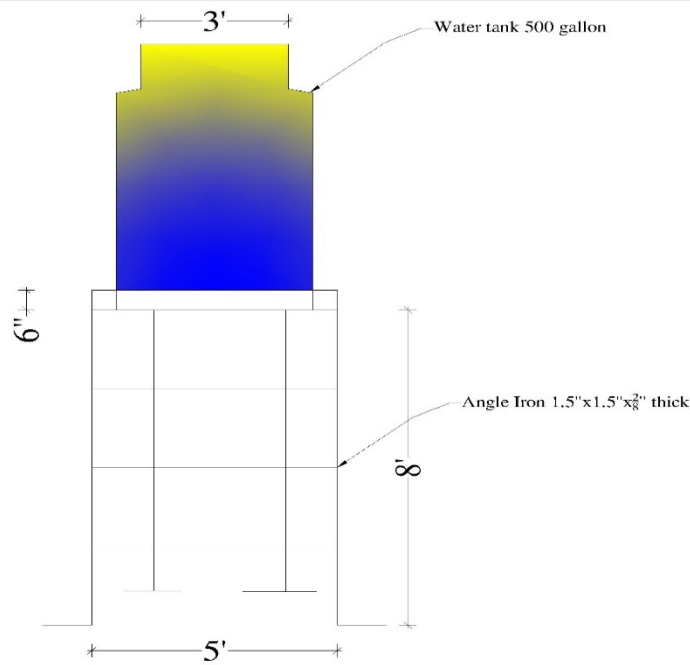

	PROJECT: Empowering Community through Recovery initiatives UC: Mastuj VC: Parikusap DISTT: Upper Chitral	PROJECT TITLE: Wash Facilities in GHS Chuinj Bala		TECHNICAL INFORMATION Stand & Water Tank		Design & CAD By : Sajjad Ellahi <small>Field Engineer Muslim Aid Pakistan</small>	Reviewed By : Aizaz Khan <small>Project Engineer Muslim Aid Pakistan</small>
		Date: Jan 2024	DWG NO: 04	Unit: Feet	Scale: As shown		



PROJECT:
Empowering Community through Recovery initiatives
UC: Mastuj
VC: Parkusap
DISTT: Upper Chitral

PROJECT TITLE: Wash Facilities in
GHS Chuinj Bala

Date: Jan 2024

DWG NO: 05


TECHNICAL INFORMATION
Stand & Water Tank 250gallon

Unit: Feet

Scale: As shown

Design & CAD By :
Sajjad Ellahi

Field Engineer
Muslim Aid Pakistan

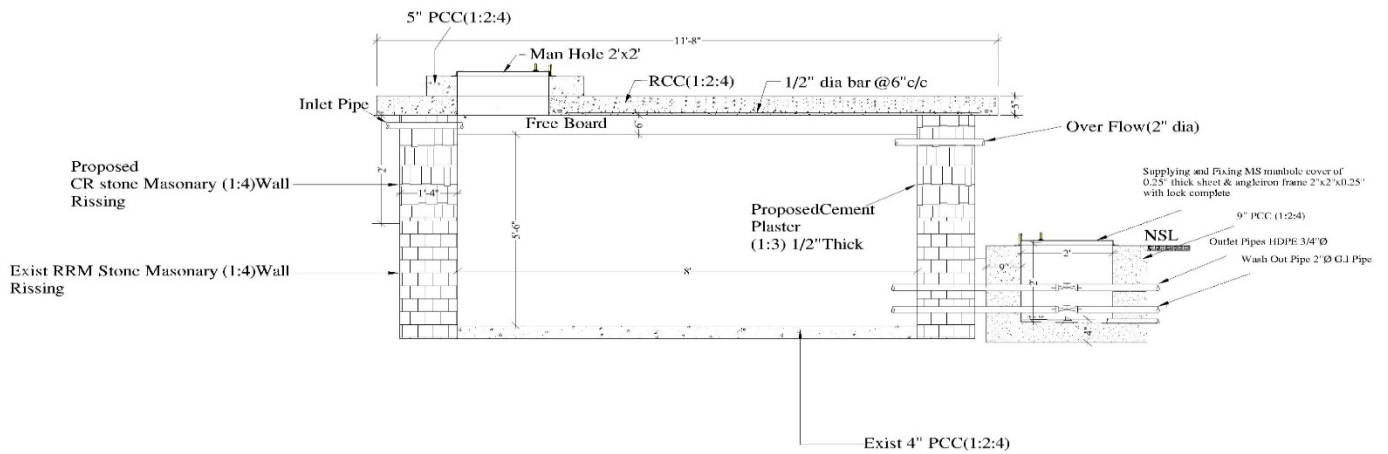

SECTION AT A-A



PROJECT:
Empowering Community through Recovery initiatives
Dug Well (DWSS)
UC: Mastuj
VC: Parkusap
DISTT: Upper Chitral

PROJECT TITLE:
1. Rehabilitation of Wash Facilities
GHS Chuinj Bala

Date: Jan 2024

DWG NO: 01

TECHNICAL INFORMATION:
X-Section of
Storage Tank


Unit: Feet Scale: As shown

Design & CAD By :
Sajjad Ellahi

Design Engineer
Muslim Aid Pakistan

Reviewed By :
Aizaz Khan

Project Engineer
Muslim Aid Pakistan

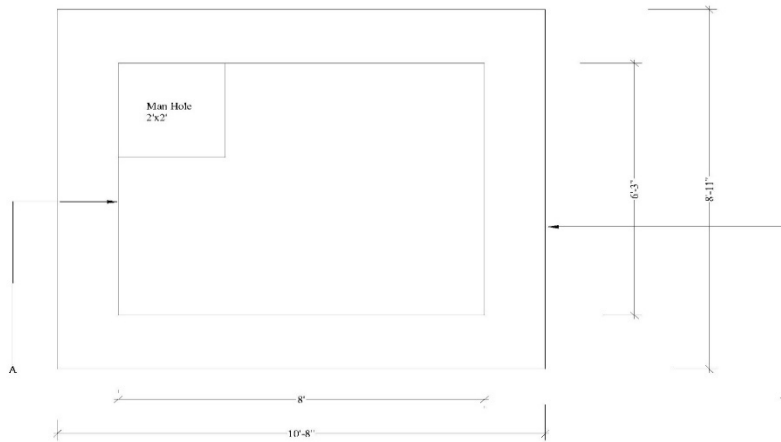

PROJECT:
Empowering Community through Recovery initiatives
Dug Well (DWSS)
UC: Mastuj
VC: Parikusap
DISTT: Upper Chitral

PROJECT TITLE:
1.Rehabilitation of Wash Facilities
Education Department

Plan of Storage Tank

Design & CAD By :
Sajjad Ellahi


Date: Jan 2024

DWG NO: 02

Unit: Feet

Scale: As shown

Design Engineer
Muslim Aid Pakistan

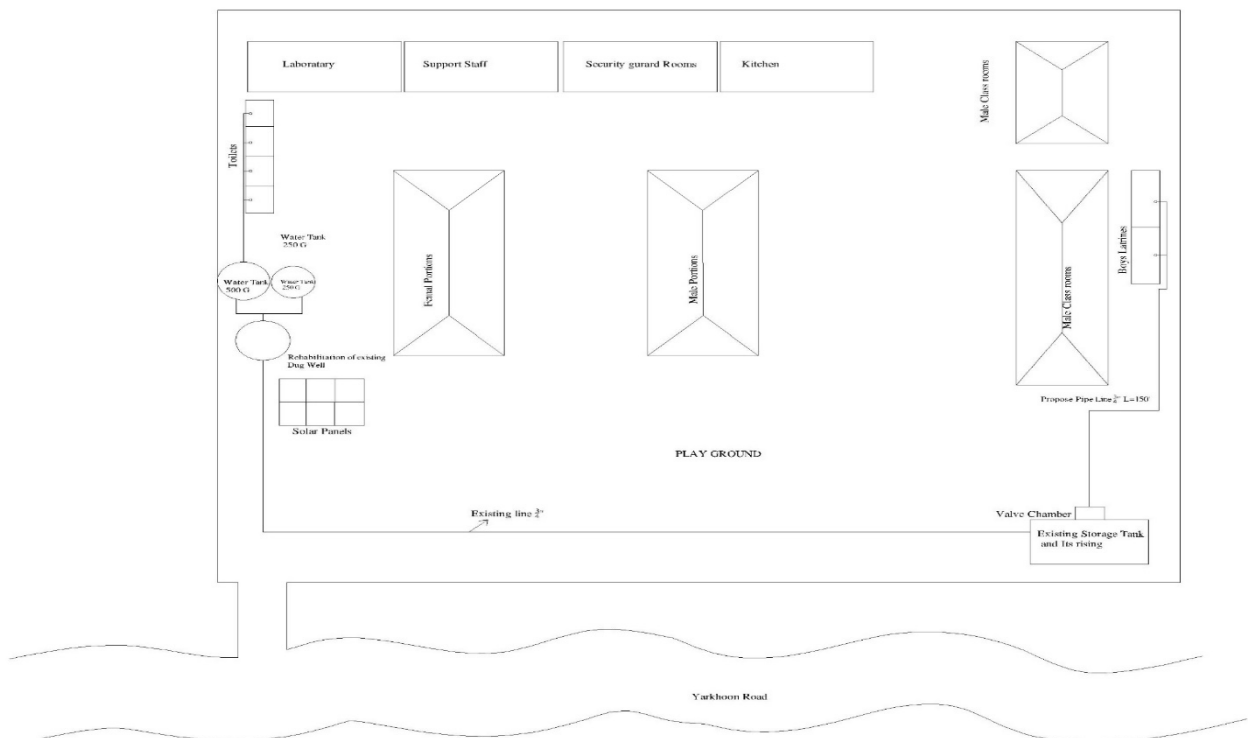

ANNEXURE A**(DETAIL SPECIFICATION OF CIVIL CONSTRUCTION WORK AND MATERIAL SPECIFICATION)****2-RFQ Rehabilitation/Reconstruction of Missing WASH Facility GGPS KHUZH Tehsil Mastuj UC Mastuj****DISTRICT UPPER CHITRAL**

S.NO	Description	Unit	Qty	Rate	Amount
1	Excavate well in dry & dispose of soil within 50m in hard soil: up to 1.5 m depth	cft	61.81		
2	Excavate well in dry & dispose of soil within 50m in hard soil: Above 1.5 to 3 m depth	cft	61.81		
3	Dry sinking of well & disposal of soil with in 50m in hard strata like shingle: 3 to 4.5 m depth	cft	61.81		
4	Dry sinking of well & disposal of soil within 50m in hard strata like shingle: 4.5 to 6 m depth	cft	61.81		
5	Dry sinking of well & disposal of soil within 50m in hard strata like shingle: 6 to 7.5 m depth	cft	61.81		
6	Dry sinking of well & disposal of soil within 50m in hard strata like shingle: 7.5 to 9 m depth	cft	61.81		
7	Dry sinking of well & disposal of soil within 50m in hard strata like shingle: 9 to 10.5 m depth	cft	61.81		
8	Dry sinking of well & disposal of soil within 50m in hard strata like shingle: 10.5 to 12 m depth	cft	61.81		
9	Dry sinking of well & disposal of soil within 50m in hard strata like shingle: 12 to 13.5 m depth	cft	61.81		
10	Dry sinking of well & disposal of soil within 50m in hard strata like shingle: Over 13.5 m depth	cft	1453.32		
11	Wet sinking of well for depths below spring level up to 1.5 m depth	cft	61.81		
12	Providing & laying RCC well curb in position, using coarse sand: Ratio 1:2:4	cft	21.46		
13	Supply & fabricate M.S. reinforcement for cement concrete (Hot rolled deformed bars Grade 40)	Kg	119.04		
14	Providing Laying and Placing of Pre cast RCC Rings (2 " thick 12" depth and 3ft dia) RCC Rings	No	163.00		
15	Earth excavation in irrigation channels/drains & disposal up to 25m. & dressing: in Shingle/Gravel	cft	30.69		
16	Plain Cement Concrete including placing, compacting, finishing & curing (Ratio 1:3:6)	cft	40.43		

17	Filling and ramming earth in sides of RCC rings with surplus earth from Excavation, etc.	Cft	740.51		
18	Providing and Laying cut, joint, test, disinfect PVC pipe line BSS Class 'D' working pressure: 2" i/d	Rft	165.00		
19	Supply and Fixing Affridev type hand pump upto 170 Feet	Each	1.00		
20	Water Quality Test	Job	1.00		
21	Sign Boards, 3'*4'feet with 18 gauge plan sheet and MS pipe 1.25''(The average weight of 10 rft pipe will 10 kg) with 4 feet legs in both side (External size is 3'-3'' *4'-3'')including 2 coats paints logos and both side text(Urdu and English) complete as per direction of the engineer. fixing in the ground /proper installation on-site with PCC 1:2:4 at 2ft depth.	No	1		
Total Amount in PKR For WASH Facility GGPS Khuzh Including All Taxes					

Total Amount :) _____

Contractor' Signatures & Seal_____

QUANTITY / ANY OTHER DISCOUNTS (PLEASE SPECIFY):

--


THE PROPOSED DISCOUNTS WILL BECOME AN INTEGRAL PART OF YOUR BID SUBMISSION

PAYMENT TERMS: ACCEPTANCE OF PAYMENT TERMS (I.E. 30 DAYS NET FROM RECEIPT OF DOCUMENTS)

YES: _____ NO: _____


BIDDERS NAME AND SIGNATURE: _____

ANNEXURE A DRAWING AND DESIGN OF DUG WELL & HAND PUMP AT GGPS KHUZH

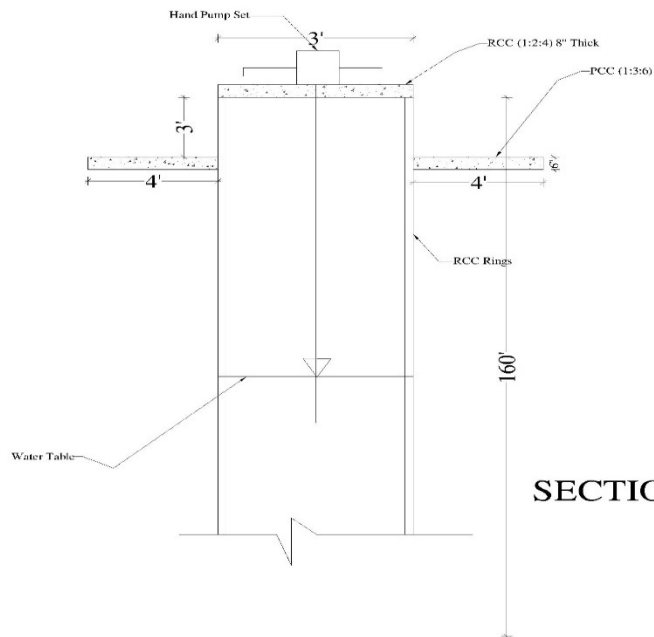


SECTION AT A-A


	PROJECT: Empowering Community through Recovery initiatives UC: Mastuj VC: Khuzh DISTT: Upper Chitral	PROJECT TITLE: Wash Facilities in GGPS Khuzh		TECHNICAL INFORMATION X-Section of Dug Well		Design & CAD By : Sajjad Ellahi Field Engineer Muslim Aid Pakistan	Reviewed By : Aizaz Khan Project Engineer Muslim Aid Pakistan
		Date: Jan 2024	DWG NO: 01	Unit: Feet	Scale: As shown		

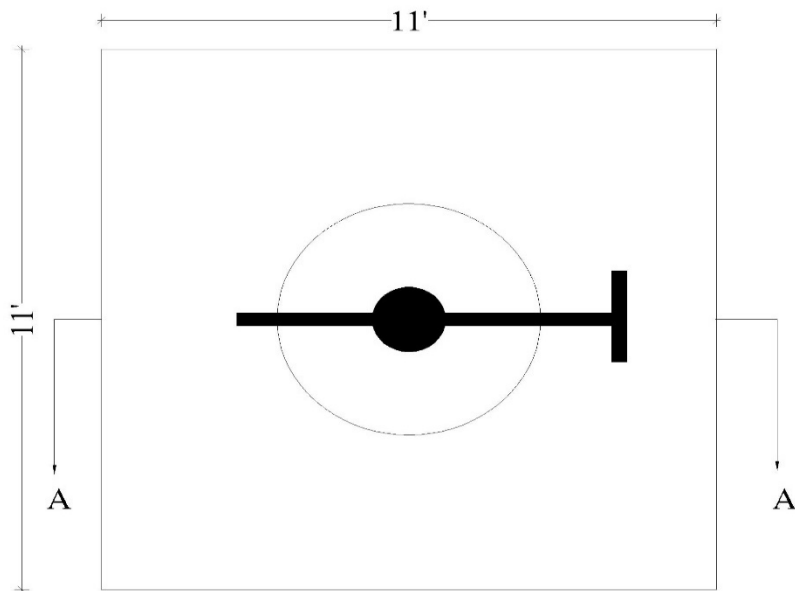

PLAN

	PROJECT: Empowering Community through Recovery initiatives UC: Mastuj VC: Khuzh DISTT: Upper Chitral	PROJECT TITLE: Wash Facilities in GGPS Khuzh		TECHNICAL INFORMATION Plan		Design & CAD By : Sajjad Ellahi Field Engineer Muslim Aid Pakistan	Reviewed By : Aizaz Khan Project Engineer Muslim Aid Pakistan
		Date: Jan 2024	DWG NO: 02	Unit: Feet	Scale: As shown		

SITE PLAN GGPS KHUZH

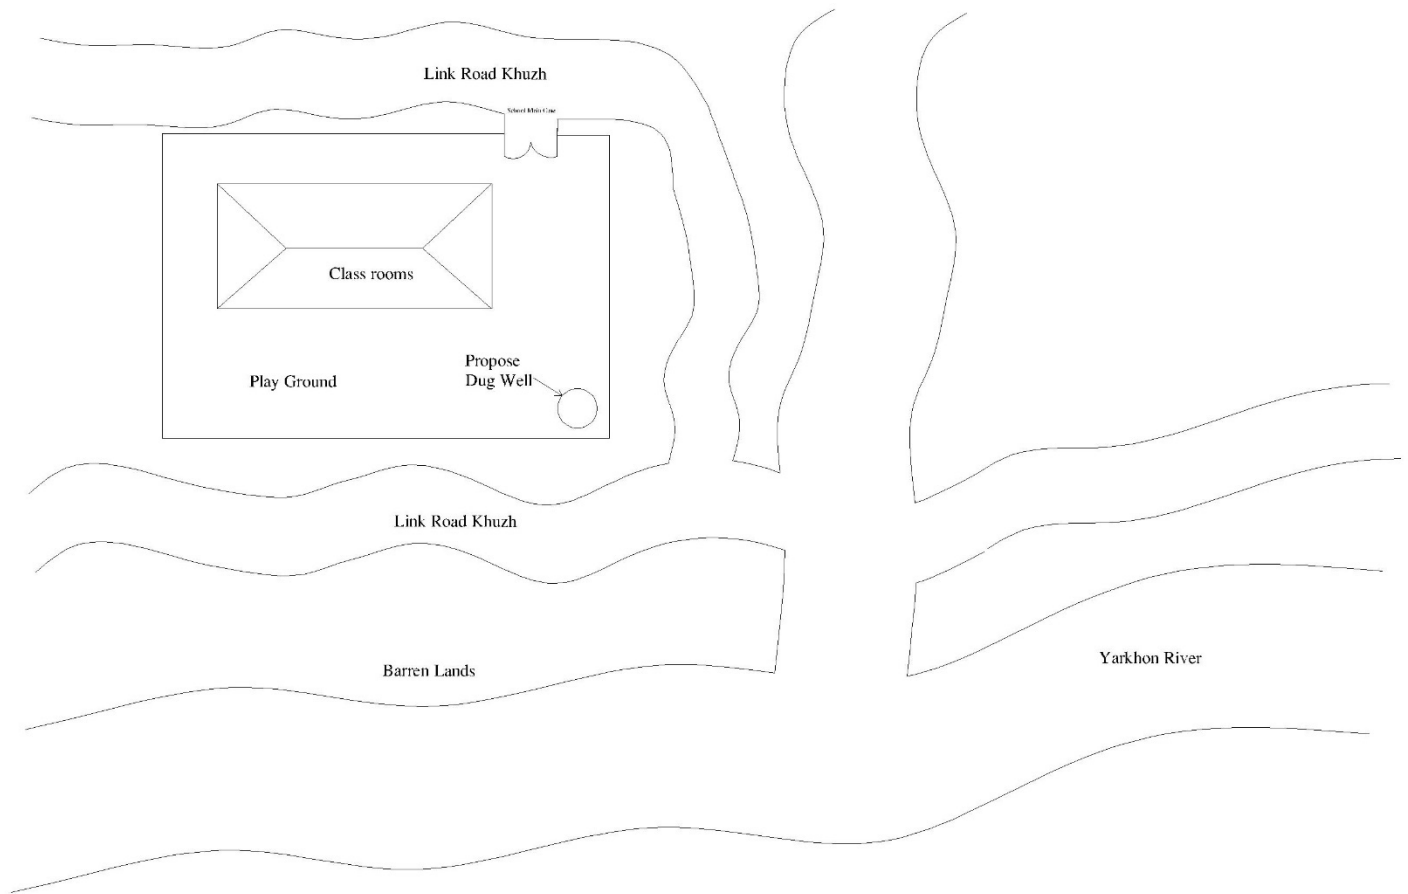

ANNEXURE A

(DETAIL SPECIFICATION OF CIVIL CONSTRUCTION WORK AND MATERIAL SPECIFICATION)

3-RFQ WASH Facility BHU Reshun Tehsil Mastuj UC Charun

DISTRICT UPPER CHITRAL

S.NO	Description	Unit	Qty	Rate	Amount
A	Toilets Civil work				
1	Excavation in foundation of building, bridges etc complete: in shingle/gravel	cft	518.81		
2	Plain Cement Concrete including placing, compacting, finishing & curing (Ratio 1:4:8)	cft	30.30		
3	Random rubble masonry in found. & Plinth Dry masonry	cft	213.52		
4	Random rubble masonry in found. & plinth in cement, sand mortar :Ratio 1:6	cft	340.20		

5	Plain Cement Concrete including placing, compacting, finishing & curing (Ratio 1:3:6	cft	65.11		
6	Hollow Block Masonry in walls upto 20 feet height in 1:6cement sand mortar using Hollow Block 16"x6"x8" factory manufactured with 1.5" wall thickness and strength of 1200 psi. above DPC Level	cft	184.00		
7	RCC in roof slab, beam, column & other structural members, insitu or precast. (1:2:4)	cft	106.34		
8	Supply & fabricate M.S. reinforcement for cement concrete (Hot rolled deformed bars Grade 40)	kg	306.47		
9	Providing and fixing Plain: Deodar wood work sawn, wrought, planed & fixed in position, including nails & screws sliding bolt to doors Brass sliding bolts: 8" long and 4" hinges with 6" vertical sliding bolts complete all respect.	cft	14.10		
10	Cement plaster 1:3 upto 20' height 1/2" thick	Sft	967.50		
11	Distempering New surface: Three coats	sft	651.50		
12	Prepare & Paint new surface, doors & windows Each subsequent coat of paint	sft	72.00		
13	Structural backfill using Common Material available at site	cft	139.50		
14	Plain Cement Concrete including placing, compacting, finishing & curing (Ratio 1:2:4)	cft	69.13		
15	Providing and Fixing of Porcelain Floor Tile 12" x 12" of approved quality	Sft	135.50		
16	Providing and Fixing of Bathroom tiles 10" x 20" of imported approved quality	Sft	296.00		
17	Providing and fixing with steel nails and washers, the wire mesh of approved quality, .	sft	6.00		
18	Glass Pane 5mm thick	sft	6.00		
B	Plumbing				
1	Supply & fixing of 20-25mm dia PPR Pipe with accessories Complete	Rft	30.00		
2	Water Tap Good Quality	No	4.00		
3	S&F of Brass Gate Valve 3/4" dia	No	1.00		
4	S&F of W.C Indian with foot rest large size complete	No	2.00		
5	Undercounter Vanity type wash hand basin of approved make, colour, size, shape and quality, including jointing and sealing material, etc. with all accessories for complete installation.	Each	2.00		
6	S/F of Floor trap incl P trap 4"x3"	No	3.00		
7	P & F CP soap dish	No	2.00		

8	P&L, cut, joint, test, Head, Socket, elbow disinfect U PVC pipe line BSS Class 'C'working pressure: 4" i/d with accessories Complete	Rft	50.00		
9	P&L, cut, joint, test, Head, socket, elbow disinfect U PVC pipe line BSS Class 'C'working pressure : 3" i/d with accessories Complete	Rft	25.00		
10	S/Fixing of Polyethylene water Tank 250 Gallons double ply, durable life time guaranteed	No	1.00		
C	ELECTRIFICATION				
1	Concealed Wiring of light/fan/bell point in 7/.29 PVC insulated	Rft	40		
2	Concealed Wiring of light/fan/bell point in 3/.29 PVC insulated	Rft	130		
3	PVC Pipe Conduit 3/4" Dia	Rft	70		
4	DP Box Complete with all accessories	No	2		
5	S & F of holders/Angle holder	Nos	4		
6	S/F of Energy Savers 12 Watts	Nos	4		
Total Amount in PKR For WASH Facility BHU Reshun Including All Taxes					

Total Amount :) _____

Contractor' Signatures & Seal_____

QUANTITY / ANY OTHER DISCOUNTS (PLEASE SPECIFY):



THE PROPOSED DISCOUNTS WILL BECOME AN INTEGRAL PART OF YOUR BID SUBMISSION


PAYMENT TERMS: ACCEPTANCE OF PAYMENT TERMS (I.E. 30 DAYS NET FROM RECEIPT OF DOCUMENTS)

YES: _____ NO: _____


BIDDERS NAME AND SIGNATURE: _____


ANNEXURE A DRAWING AND DESIGN OF WASH FACILITY BHU RESHUN

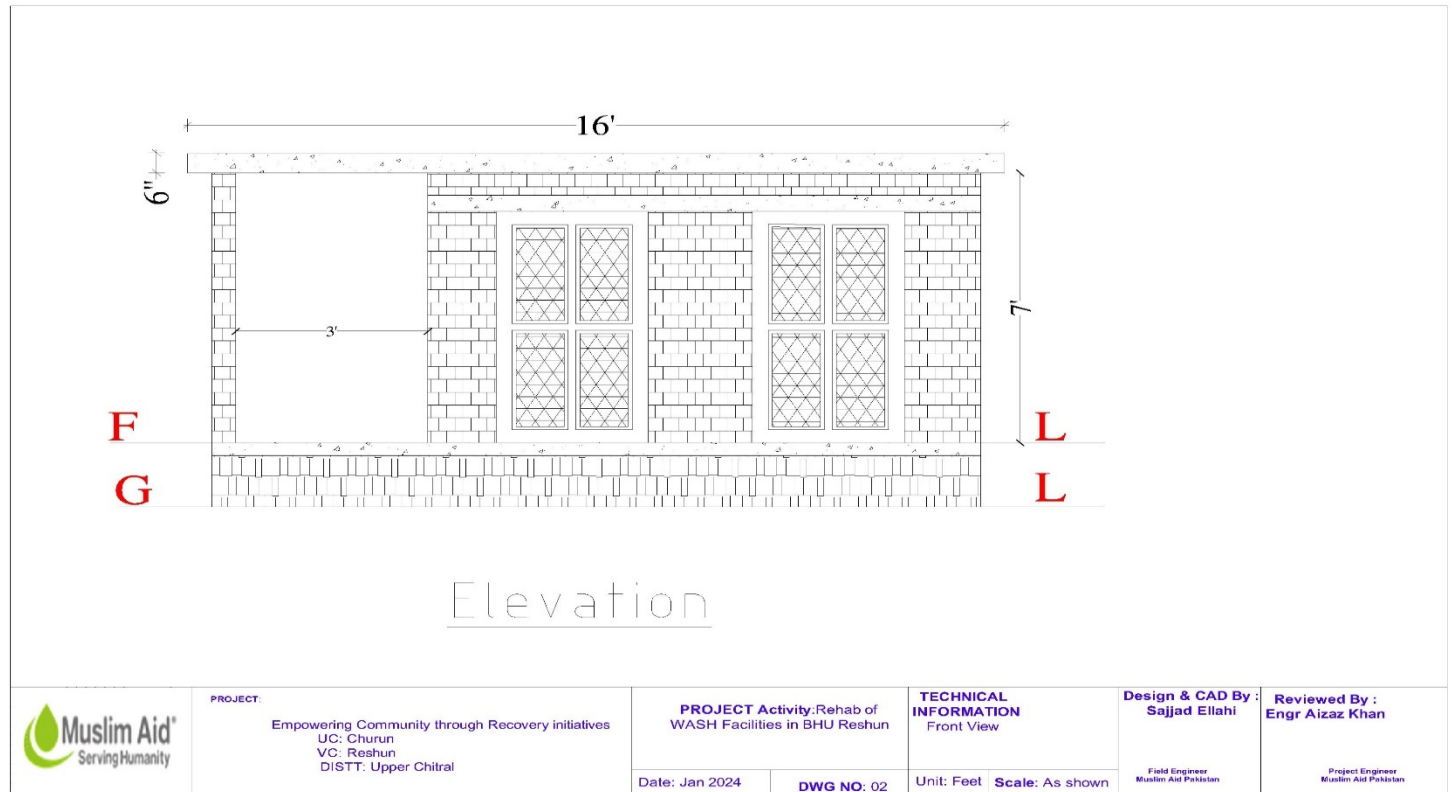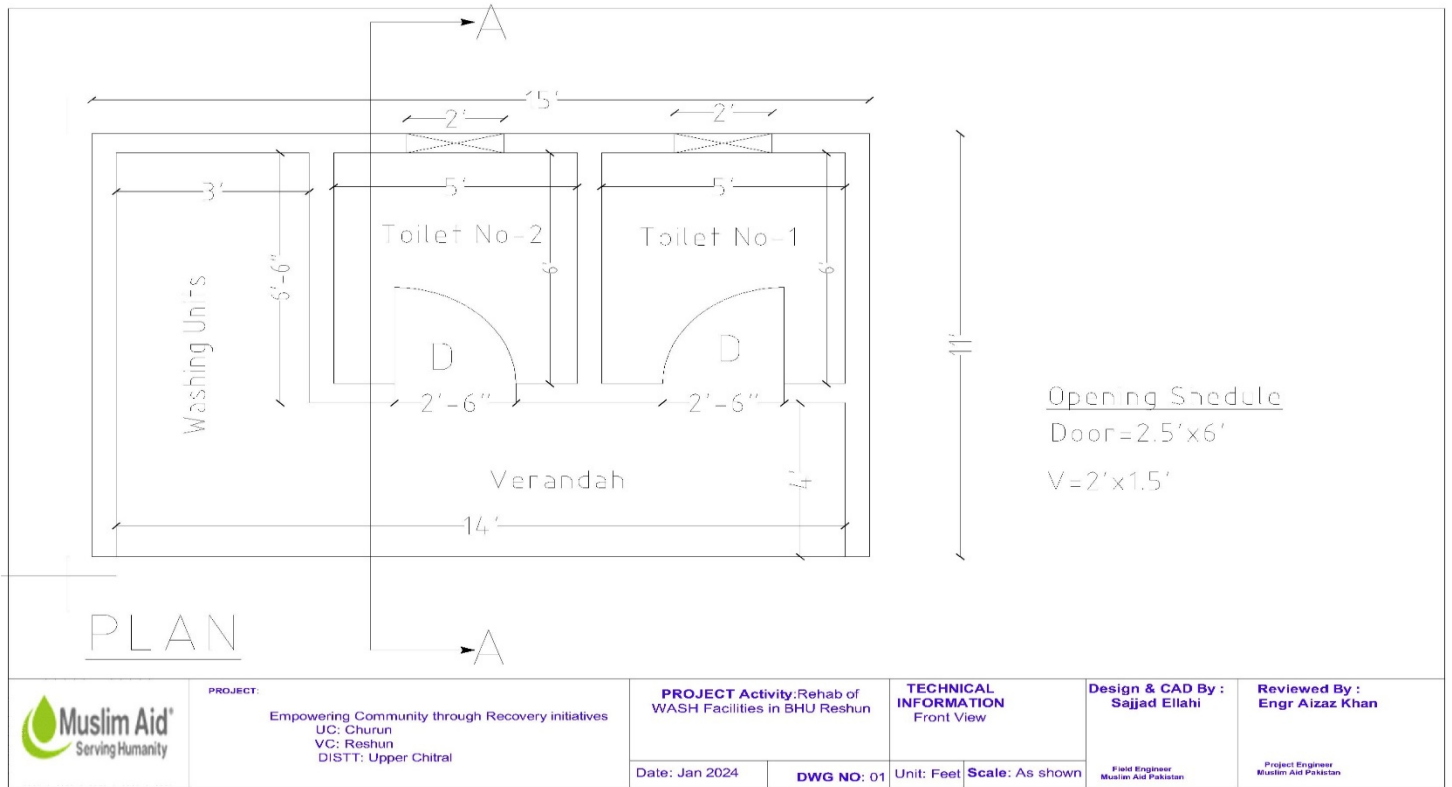

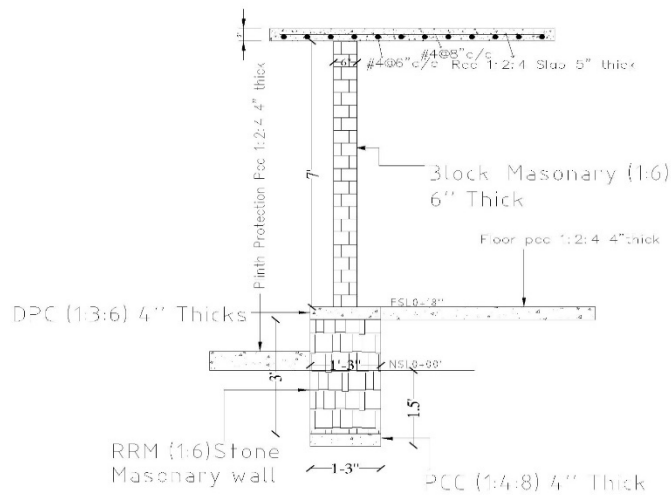


Foundation -- Details


	PROJECT: Empowering Community through Recovery initiatives UC: Churun VC: Reshun DIST: Upper Chitral	PROJECT Activity: Rehab of WASH Facilities in BHU Reshun		TECHNICAL INFORMATION Foundation Details		Reviewed By : Engr Aizaz Khan Project Engineer Muslim Aid Pakistan
		Date: Jan 2024	DWG NO: 02	Unit: Feet	Scale: As shown	

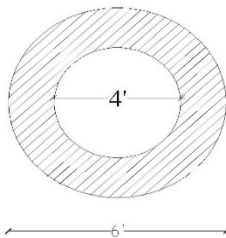


PLAN OF SOCKAGE PIT

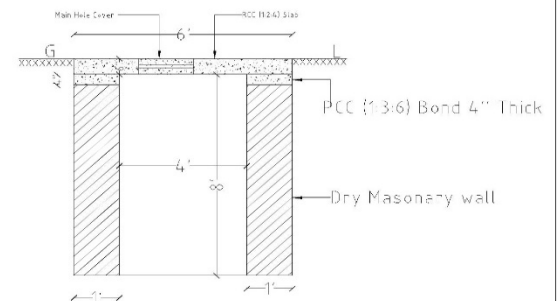

X-Section

 Muslim Aid® Serving Humanity	PROJECT: Empowering Community through Recovery initiatives UC: Churun VC: Reshun DIST: Upper Chitral	PROJECT Activity: Rehab of WASH Facilities in BHU Reshun		TECHNICAL INFORMATION Soackage Pit		Design & CAD By : Sajjad Ellahi	Reviewed By : Engr Aizaz Khan
		Date: Jan 2024	DWG NO: 04	Unit: Feet	Scale: As shown	Field Engineer Muslim Aid Pakistan	Project Engineer Muslim Aid Pakistan

SITE PLAN

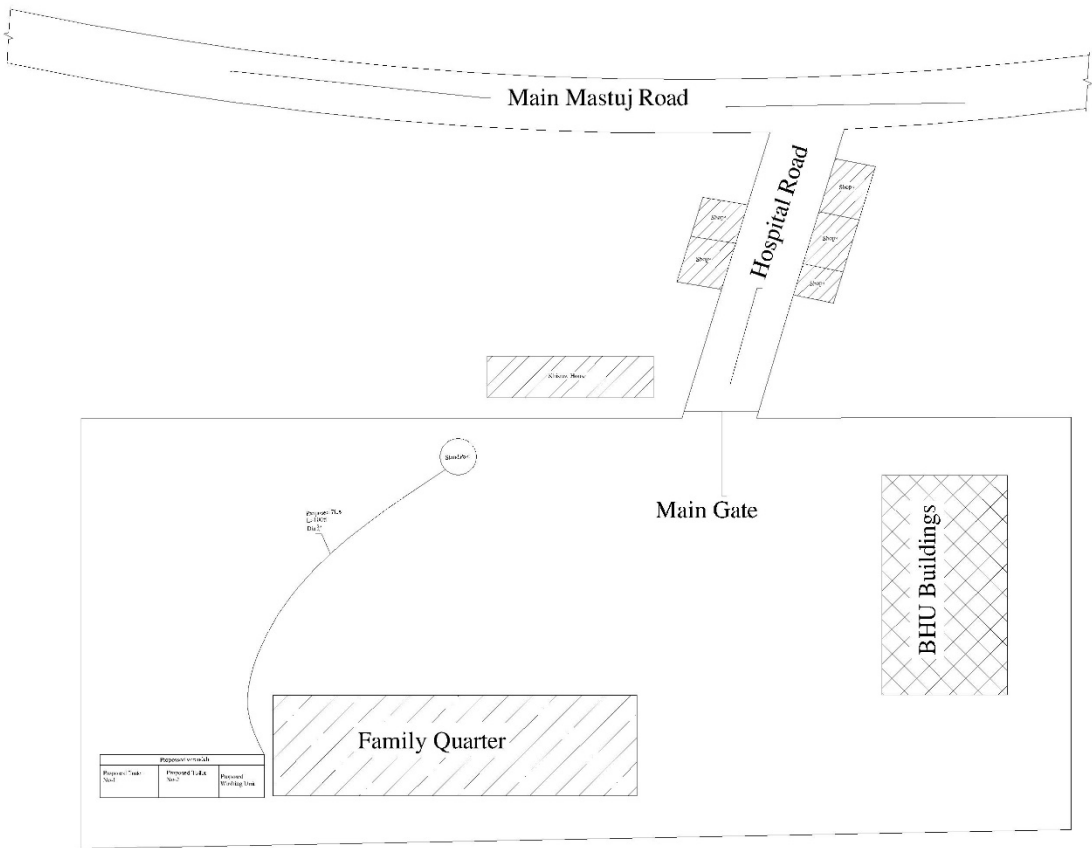

ANNEXURE A**(DETAIL SPECIFICATION OF CIVIL CONSTRUCTION WORK AND MATERIAL SPECIFICATION)****4-RFQ WASH Facility BHU KOSHT TEHSIL MASTUJ UC MULKHOW****DISTRICT UPPER CHITRAL**

S.NO	Description	Unit	Qty	Rate	Amount
A	Dug Well				
1	Excavate well in dry & dispose of soil within 50m in hard soil: Up to 1.5 m depth	cft	61.81		
2	Excavate well in dry & dispose of soil within 50m in hard soil: Above 1.5 to 3 m depth	cft	61.81		
3	Dry sinking of well & disposal of soil with in 50m in hard strata like shingle: 3 to 4.5 m depth	cft	61.81		
4	Dry sinking of well & disposal of soil within 50m in hard strata like shingle: 4.5 to 6 m depth	cft	61.81		
5	Dry sinking of well & disposal of soil within 50m in hard strata like shingle: 6 to 7.5 m depth	cft	61.81		
6	Dry sinking of well & disposal of soil within 50m in hard strata like shingle: 7.5 to 9 m depth	cft	61.81		
7	Dry sinking of well & disposal of soil within 50m in hard strata like shingle: 9 to 10.5 m depth	cft	61.81		
8	Dry sinking of well & disposal of soil within 50m in hard strata like shingle: 10.5 to 12 m depth	cft	61.81		
9	Dry sinking of well & disposal of soil within 50m in hard strata like shingle: 12 to 13.5 m depth	cft	61.81		
10	Dry sinking of well & disposal of soil within 50m in hard strata like shingle: Over 13.5 m depth	cft	1327.72		
11	Wet sinking of well for depths below spring level up to 1.5 m depth	cft	61.81		
12	Providing & laying RCC well curb in position, using coarse sand: Ratio 1:2:4	cft	21.46		
13	Supply & fabricate M.S. reinforcement for cement concrete (Hot rolled deformed bars Grade 40)	Kg	57.10		
14	Providing Laying and Placing of Pre cast RCC Rings (2 " thick 12" depth and 3ft dia) RCC Rings	No	158.00		
15	Supply & fabricate M.S. reinforcement for cement concrete (Hot rolled deformed bars Grade 40) Providing Steel Steps 1/2" Dia Bars 2.5ft Long	Kg	60.04		
16	Plain Cement Concrete including placing, compacting, finishing & curing (Ratio 1:3:6)	cft	40.43		
17	Filling and ramming earth in sides of RCC rings with surplus earth from Excavation, etc.	cft	695.61		
18	Providing, laying, cutting, jointing, testing and disinfecting High Density Polyethylene Pipe (HDPE) Din-8074/Din-8075/ISO-4427 in trenches, complete in all respects (25 mm dia) PN 10	Rft	200.00		

19	Supply and Fixing 0.75 Hp submersible pump with delivery head up to 200 ft	No	1.00		
20	Supply & Erection single core insulated copper conductor 250/440 V grade Cable :7/0.044"	Rft	200.00		
21	S/Fixing of Polyethylene water Tank 1000 Gallons double ply, durable life time guaranteed	No	1.00		
22	S/Fixing of Polyethylene water Tank 500 Gallons double ply, durable life time guaranteed	No	1.00		
23	Providing and Fixing Brass gate valve 3/4" dia with All Accessories	No	1.00		
24	Water Quality Test	No	1.00		
25	Sign Boards, 3'*4'feet with 18 gauge plan sheet and MS pipe 1.25''(The average weight of 10 rft pipe will 10 kg) with 4 feet legs in both side (External size is 3'-3'' *4'-3'')including 2 coats paints logos and both side text(Urdu and English) complete as per direction of the engineer. fixing in the ground /proper installation on-site with PCC 1:2:4 at 2ft depth.	No	1.00		
Total Amount in PKR For WASH Facility BHU Kosht Including All Taxes					

Total Amount :) _____

Contractor' Signatures & Seal _____

QUANTITY / ANY OTHER DISCOUNTS (PLEASE SPECIFY):

--



THE PROPOSED DISCOUNTS WILL BECOME AN INTEGRAL PART OF YOUR BID SUBMISSION

PAYMENT TERMS: ACCEPTANCE OF PAYMENT TERMS (I.E. 30 DAYS NET FROM RECEIPT OF DOCUMENTS)

YES: _____ NO: _____

BIDDERS NAME AND SIGNATURE: _____

ANNEXURE A DRAWING AND DESIGN OF WASH FACILITY BHU RESHUN

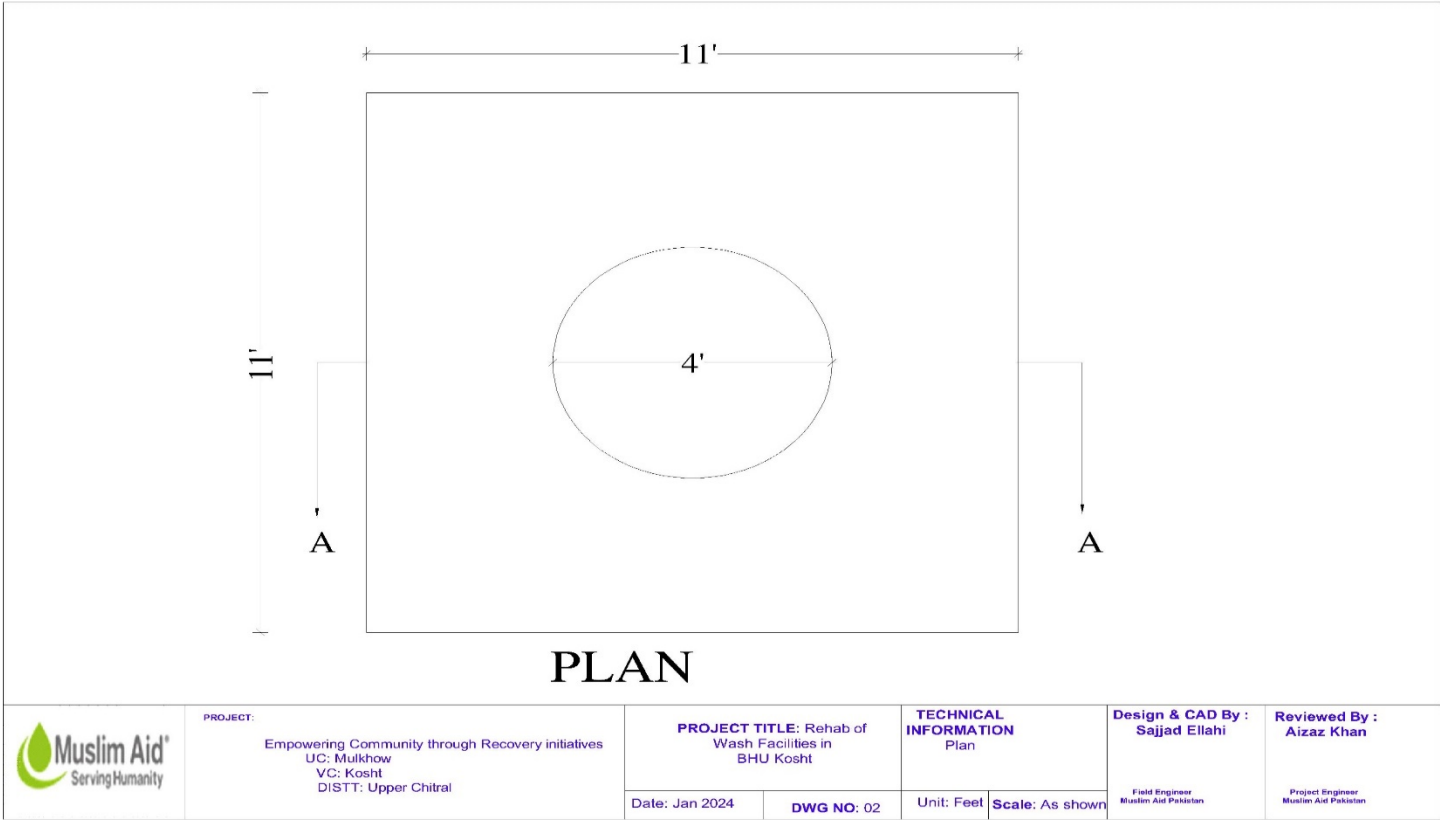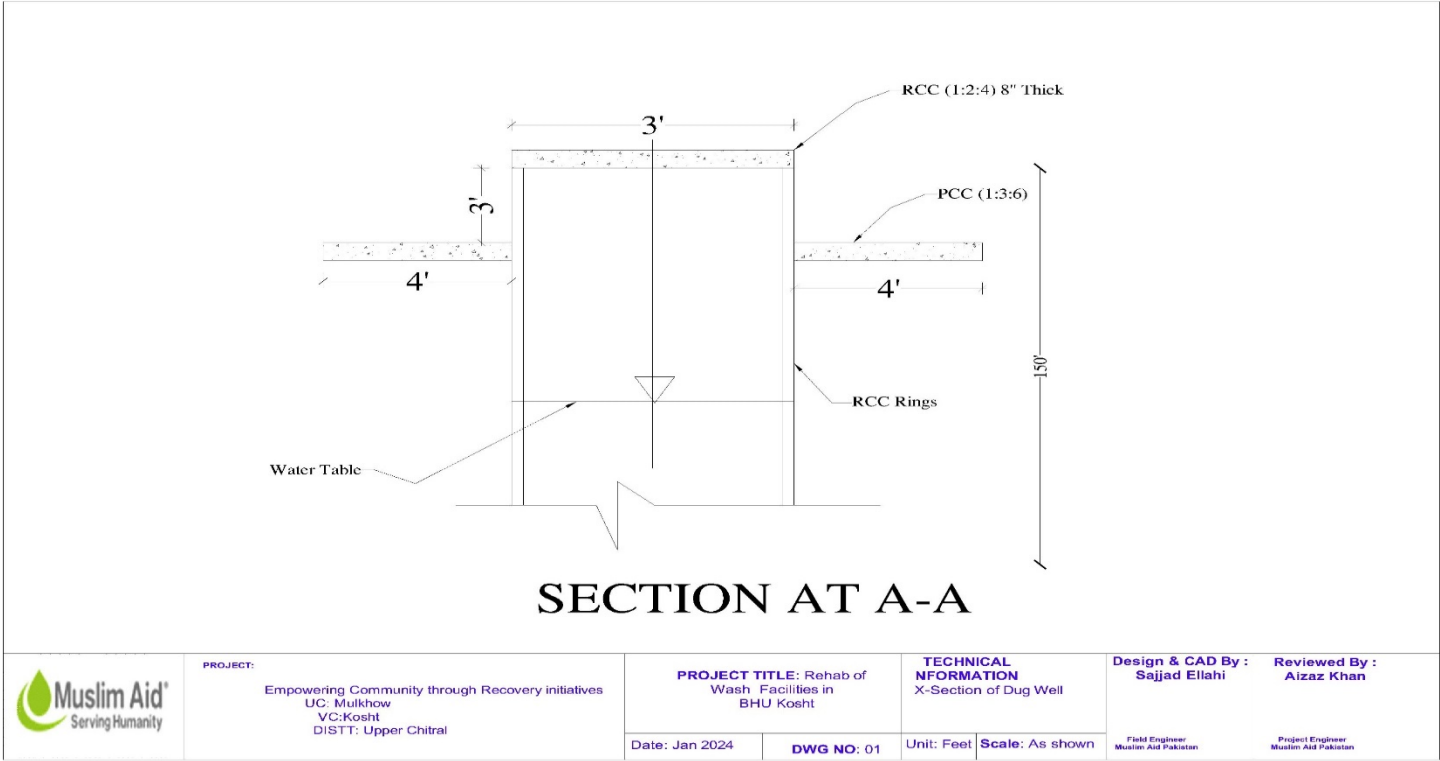

Muslim Aid Pakistan - Field Office Chitral Upper Booni , KPK**(Empowerment of Communities through Recovery Initiatives in Chitral) for District Chitral****Upper in KP _INVITATION TO BID NO. MAP/MAUK/24/5181-04****Location of Health and Education Units for Rehabilitation/provision of Missing WASH facilities in District Chitral Upper**

S.No	District	Tehsil	UC	Province	Hospital/School Name	Department
1	Upper Chitral	Mastuj	Mastuj	KPK	WASH Facility in Govt. High School Chuinj Bala	Education Department
2	Upper Chitral	Mastuj	Mastuj	KPK	WASH Facility in Govt. Girls Primary School Khuzh	Education Department
3	Upper Chitral	Mastuj	Charun	KPK	WASH Facility in BHU Reshun	Health Department
4	Upper Chitral	Mulkhaw	Mulkhaw	KPK	WASH Facility in BHU Kosht	Health Department

ANNEXURE C

(General Terms and Conditions for Purchase/supply of Goods/ Construction of 04 Nos WASH Facilities)

General Conditions for the Procurement of Construction of 04# WASH Facilities.

1. ACCEPTANCE OF THE PURCHASE ORDER

This Purchase Order may only be accepted by the supplier/Contractor signing and returning an acknowledgment copy of it or by timely delivery of the goods / Construction of 04 # WASH Facilities in accordance with the terms of the purchase order as herein specified. Acceptance of this Purchase Order shall affect a contract between the Parties under which the rights and Obligations of the parties shall be governed solely by the terms and conditions of the purchase order including these General Conditions. No additional or inconsistent provision proposed by the supplier /Contractor shall bind **Muslim Aid (MAP)** unless agreed to in writing by a duly authorized **Muslim Aid (MAP)** official.

2. LEGAL STATUS

The supplier / Contractor shall be considered as having the legal status of an independent contractor vis-à-vis **Muslim Aid (MAP)**. The Supplier / Contractor, its personnel, and sub-contractors shall not be considered in any respect as being the employees of **Muslim Aid (MAP)**. The supplier / Contractor shall be fully responsible for all work and services performed by its employees and for all acts and omissions of such employees.

3. SOURCE OF INSTRUCTION

The supplier / Contractor shall neither seek nor accept instructions from any authority external to **Muslim Aid (MAP)** in connection with the performance under this contract. The Supplier / Contractor shall refrain from any action that may adversely affect **Muslim Aid (MAP)** and shall fulfill its commitments with the fullest regard to the interests of **Muslim Aid (MAP)**.

4. ANTI-PERSONNEL MINES

The supplier / Contractor guarantees that it is not engaged in the sale or manufacture, either directly or indirectly, of anti-personnel mines or any components produced primarily for the operation thereof. Any breach of this representation and warranty shall entitle **Muslim Aid (MAP)** to terminate this Purchase Order immediately upon notice to the supplier / Contractor, at no cost to **Muslim Aid (MAP)**.

5. CHILD LABOUR

The supplier / Contractor represents and warrants that neither it, nor any of its suppliers, is engaged in any practice inconsistent with the rights outlined in the Convention on the Rights of the Child, including Article 32 thereof, which, *inter alia*, requires that a child shall be protected from performing any work that is likely to be hazardous or to interfere with the child's education, or to be harmful to the child's health and physical, mental, spiritual, moral or social development. Any breach of this representation and warranty shall entitle **Muslim Aid (MAP)** to terminate this Purchase Order immediately upon to the supplier, at no cost to **Muslim Aid (MAP)**.

7. SUB-CONTRACTING

In the event the Supplier / Contractor require the services of a sub-contractor, the supplier / Contractor shall obtain the prior written approval of **Muslim Aid (MAP)** for all sub-contractors. The supplier / Contractor shall be fully responsible for all work and services performed by its sub-contractors and suppliers and for all acts and/or omissions of such sub-contractors and supplier and their personnel. The approval of **Muslim Aid (MAP)** of a sub-contractor shall not relieve the Supplier / Contractor of any of its obligations under this Purchase Order. The terms of any sub-contract shall be subject to and conform to the provision of this Order.

8. ASSIGNMENTS

The supplier / Contractor shall not assign, transfer, pledge, or make other disposition of this Order or any part thereof or of any of the supplier's / Contractor rights, claims, or obligations under this Order except with the prior written consent of **Initiative of Change (MAP)**.

9. OFFICIALS NOT TO BENEFIT

The supplier / Contractor represents and warrants that no official of Muslim Aid (MAP) has been, or shall be, offered by the Supplier / Contractor any direct or indirect benefit arising from this order or the award thereof. The supplier / Contractor agree that a breach of this provision is breach of an essential term of this Order.

10. ENCUMBRANCES/LIENS

The supplier / Contractor shall not cause or permit any lien, attachment or other encumbrance by any person or entity to be placed or to remain in any public office or with Muslim Aid (MAP) against any monies due or to become due for any work done or materials furnished under this contract, or by reason of any other claim or demand against the Supplier / Contractor.

11. EXPORT LICENCE

The order is subject to the obtaining of any export license or other government authorization that may be required. It shall be the responsibility of the Supplier / Contractor to obtain such license or authorization. Should the supplier / Contractor encounter difficulties in obtaining the required export license or governmental authorization, it shall immediately bring this to the attention of Muslim Aid (MAP). Muslim Aid (MAP) will, at its discretion, use its best endeavors to assist.

12. WARRANTY

The supplier / Contractor warrants the material, construction, including finishing under this Order conform to the specification of the Order and is free from damage and defects in workmanship or materials. This warranty is without prejudice to any further guarantees that the Supplier / Contractor provides to purchasers. Such guarantees shall apply to the construction subject to this Order.

13. REJECTION

Under the Order, Muslim Aid (MAP) shall have the right to reject the material or any part thereof if they do not conform to specifications.

14. INSPECTION

Muslim Aid (MAP) or its duly accredited representative shall have the right to inspect the material / Construction work ordered for under this Order at Supplier's stores, during manufacture, in the port or places of shipment, and the Supplier shall provide all facilities for such inspection.

15. OVERRIDING CLAUSE

In the event of any conflict or inconsistencies between these-General Terms and Conditions for construction or any other document which forms part of the purchase these conditions shall prevail except where they have been amended (by specific reference to the relevant clause and paragraph of these Conditions) as provided for herein.

16. FORCE MAJEURE: OTHER CHANGES IN CONDITIONS

In the event of as soon as possible after the occurrence of any cause constituting force majeure, the Supplier shall give notice and full particulars in writing to Muslim Aid (MAP) of such occurrence or change if the Supplier / Contractor is hereby rendered unable.

Wholly or in part, to perform its obligations and meet its responsibilities under this Order. The Supplier / Contractor shall also notify Muslim Aid (MAP) of any other changes in conditions or the occurrence of any even which interferes or threatens to interfere with its performance of this purchase Order. On receipt of the notice required under this Article, Muslim Aid (MAP) shall take such action as, in its sole discretion; it considers to be appropriate or necessary in the circumstances, including the granting to the Supplier of a reasonable extension of time in which to perform its obligations under this Purchase Order.

If the Supplier / Contractor is rendered permanently unable, wholly or in part, by reason of force majeure to perform its obligations and meet its responsibilities under this Order, **Muslim Aid Pakistan (MAP)** shall have the right to suspend or terminate this Purchase Order on the same terms and conditions as are provided for in Article 18, "Termination", except that the period of notice shall be seven (7) days instead of thirty (30) days.

Force majeure as used in this provision means acts of God, war (whether declared or not), invasion, revolution, insurrection, or other acts of similar nature or force.

Notwithstanding anything to the contrary in this Order, the Supplier / Contractor recognizes that the work and services will be performed under harsh or hostile conditions caused by civil unrest. Consequently, delays or failure to perform caused by events arising out of or in connection with, such civil unrest shall not, in and to itself, constitute force majeure under this Order.

17. DISPUTES – ARBITRATION

Amicable Settlement the Parties shall use their best efforts to settle amicably any dispute, controversy or claim arising out of this Order or the breach, termination or invalidity thereof. Where the parties wish to seek such an amicable settlement through conciliation, the conciliation shall take place.

18. TERMINATION OF PURCHASE ORDER

In the case of failure by the Supplier / Contractor to fulfill its obligations under the terms and conditions of the Order including but not limited to failure to obtain necessary export licenses, or failure or refusal to make delivery of all or part of the goods by the agreed delivery date or dates, **Muslim Aid Pakistan (MAP)** may, after giving the Supplier / Contractor reasonable notice to perform without prejudice to any other rights or remedies excess on or more of the following rights.

Procure all or part of the goods from other sources, in which event **Muslim Aid Pakistan (MAP)** may hold the Supplier / Contractor responsible for any excess cost occasioned thereby.

Refuse to accept delivery of all or part of goods.

Cancel this Order without any liability for termination charges or any other liabilities or any kind of **Muslim Aid Pakistan (MAP)**.

Muslim Aid (MAP) may terminate forthwith this Order at any time should the mandate or the funding of **Muslim Aid Pakistan (MAP)** be curtailed or terminated in which case the Supplier / Contractor shall be reimbursed by **Muslim Aid Pakistan (MAP)** for all reasonable costs incurred by the Supplier / Contractor prior to receipt of the notice of termination.

19. INSOLVENCY AND BANKRUPTCY

Should the Supplier / Contractor become insolvent or should control of the Supplier / Contractor change by virtue of insolvency, **Muslim Aid Pakistan (MAP)** may without prejudice to any other rights and remedies, terminate this Order by giving the Supplier / Contractor written notice of termination.

Should the Supplier / Contractor be adjudged bankrupt or should the Supplier / Contractor make a general assignment for the benefit its creditors or should a receiver be appointed on account of the Supplier's / Contractor insolvency **Muslim Aid Pakistan (MAP)** may under the terms of this Order.

20. PAYMENT INSTRUCTIONS

Muslim Aid Pakistan (MAP) shall on the fulfillment of the Delivery Terms / Completion of work, unless otherwise provided in this Order make payment by cross cheque in the name of the company within thirty days of receipt of the Suppliers / Contractor invoice along with the work done certificate from the Muslim Aid Engineer and copies of any other documentation specified in the Order.

Payment against the invoice referred to above will reflect any discount shown under the payment terms of this Order, provided payment is made within the period required by such payment terms. The payment schedule is below.

S #	Percentage of the agreement amount	Percentage of the agreement amount	Duration /Period of Delivery	Term and condition
1	1 st installment	50 % of the total Agreement	50 days after the Issuance of the Contract/Purchase Order	After the 100% Work Completion of the Construction of 02 WASH UNIT at the school/Hospital as per the agreed Specification and a satisfactory report from MAP Field Staff
2	2 nd and last Installment	100 % of the total Agreement	Next 50 days	After the 100% Work Completion of the next of 02 WASH UNIT at the school/Hospital as per the agreed Specification and a satisfactory report from MAP Field Staff
Total		100%	100 days	

21. PERFORMANCE SECURITY

A performance bond (or performance security) will be 02% of the contract value. This compensation to Muslim Aid to overcome difficulties that will be caused by non-performance of the contractor such as finding a new contractor to complete the works.

VENDOR REGISTRATION FORM – ANNEX C

Section 1: Company Details and General Information

1. Name of Company:

2. Street Address:

3. P.O. Box and Mailing Address:

Postal Code:

City:

Country:

4.Tel:

5.Fax:

6.Email:

7. WWW Address:

8. Contact Name and Title:

9. Email:

10. Parent Company (Full legal / officially registered company name):

11. Subsidiaries, Associates - name, city, country (attach a List if necessary):

12. International Offices/Representation (Countries where the Company has local Offices/Representation):

13. Type of Business (Mark one

Corporate/ Limited: ☐ Partnership: ☐ Other (specify):

14. Nature of Business:

Manufacturer: ☐ Authorized Agent: ☐ Trader: ☐ Consulting Company: ☐ Other (specify):

15. Year Established:

16. Number of Full-time Employees:

17. License no. /State where registered:

18.VAT No. /Tax I.D:

19. Technical Documents available

English ☐ French ☐ Spanish ☐ Russian ☐ Arabic ☐ Chinese ☐ Other (specify)

20. Working Languages:

English ☐ French ☐ Spanish ☐ Russian ☐ Arabic ☐ Chinese ☐ Other (specify)

Section 2: Banking Information

- | | |
|--|---------------------------------------|
| 21. Bank Name: | 22. Branch Name: |
| 23. Branch Address: | 24. Tel. number: |
| 25. Fax number: | |
| 26. Bank Account Number: | 27. Account Name: |
| 28. Account currency: | 29. Swift/Bank Identifier Code (BIC): |
| 30. International Bank Account Number (IBAN): | |
| 31. Routing Bank details (if applicable): full details to be provided as per above | |

Section 3: Technical Capability and Information on Goods / Services Offered

32. Quality Assurance Certification (e.g. ISO 9000 or Equivalent) (please provide a Copy of your latest Certificate):

33. For Goods only, do those offered for supply conform to National/International Quality Standards?

Yes ☐ No ☐

34. List below up to a maximum of ten (10) of your core Goods/Services offered:

[illegible]

Section 4: Experience

35. Annual Value of Total Sales for the last 2 Years:

Year : PKR

Year PKR

36. Annual Value of Export Sales for the last 3 Years: If applicable

Year : PKR

Year PKR

Year PKR

37. If available, please provide a copy of the company's latest annual or audited Financial Report.

☐☐

Section 5: Official not to benefit

38. By signing this VRF, potential vendors confirm that they have read, understood and will comply with the MUSLIM AID Policy on the “zero tolerance” that strictly prohibits the acceptance of any type of gift and/or hospitality by MUSLIM AID

Yes ☐ No ☐ Any breach of this clause may lead to the termination of all contracts your Company may

Name:

Functional Title:

Signature:

Date:

Please courier the completed BID documents to:

Procurement Department
Muslim Aid

Plot # 1, First Floor, Executive Business Centre,
Main Double Road, FECHS,

INSTRUCTIONS FOR COMPLETION OF BID

The form should be typewritten in uppercase and completed clearly and accurately ensuring that all questions are answered. The numbers below correspond to item numbers on the registration form:

Section 1:

1. Full name of company.
2. Full street address.
3. Full mailing address (including P.O. Box, if any).
4. Telephone number, including correct country and area codes.
5. Fax number, including country and area codes.
6. Email address.
7. WWW Address.
8. Provide name of person (including title) or department to whom correspondence should be addressed.
9. Provide email address of contact person.
10. Full legal name of parent company, if any.
11. Please provide, on a separate sheet, if necessary, names and addresses of all subsidiaries & associates if any.
12. Please provide countries where the company has local offices or representation.
13. Please tick one box. If other; please specify.
14. Please tick one box. If other; please specify. If the company is a manufacturer of some products and a trader/agent of others which they do not manufacture, both boxes should be ticked.
15. Indicate the year in which the organization was established under the name shown in Item 1.
16. Indicate the total number of full-time personnel in the company.
17. Provide the license number under which the company is registered, or the State where it is registered.
18. Provide the VAT number or Tax I.D. of the company.
19. Please tick the boxes for which languages the company is able to provide technical documents. Please specify other languages.
20. Please tick the boxes for which languages the company is able to work in. Please specify other languages.

Section 2:

21. Full name of bank.
22. Name of branch.
23. Address where branch is located.
24. Telephone number, including correct country and area codes.
25. Fax number, including country and area codes.
26. Number of the company account.

27. Name in which the account is held (**important:** this should be the company name).
28. Currency of the account.
29. Swift code for the account.
International Bank Account Number (IBAN).
30. Should a routing be required for international payments, please provide full details of intermediate bank(s).

Section 3: (Documents to be submitted with Bids)

31. Pakistan Engineering Council Certificate (Validity)
32. NTN certificate
33. Statement of work
34. Company Key personal staff for this project
35. Work Plan for the construction of civil work
36. Construction Equipment list
37. Proof of Similar Project executed for last five years (List plus POs)
38. Project in Hand (List plus POs)
39. Financial Statement
40. Affidavit showing that the company is not involved in any litigation.
41. General Reputation (Provide the evidence of completion certificates of at least two previously completed projects of clients)

END